


PLAN 4-3C
MAIN DECK

1/19/2021
WORK IN PROGRESS

PRELIMINARY

Size	B	Doc. No.	18045-200-201-1	Rev.	0
Scale	3/32"=1'-0"			Sheet	1 of 3

1/19/2021 5:14:39

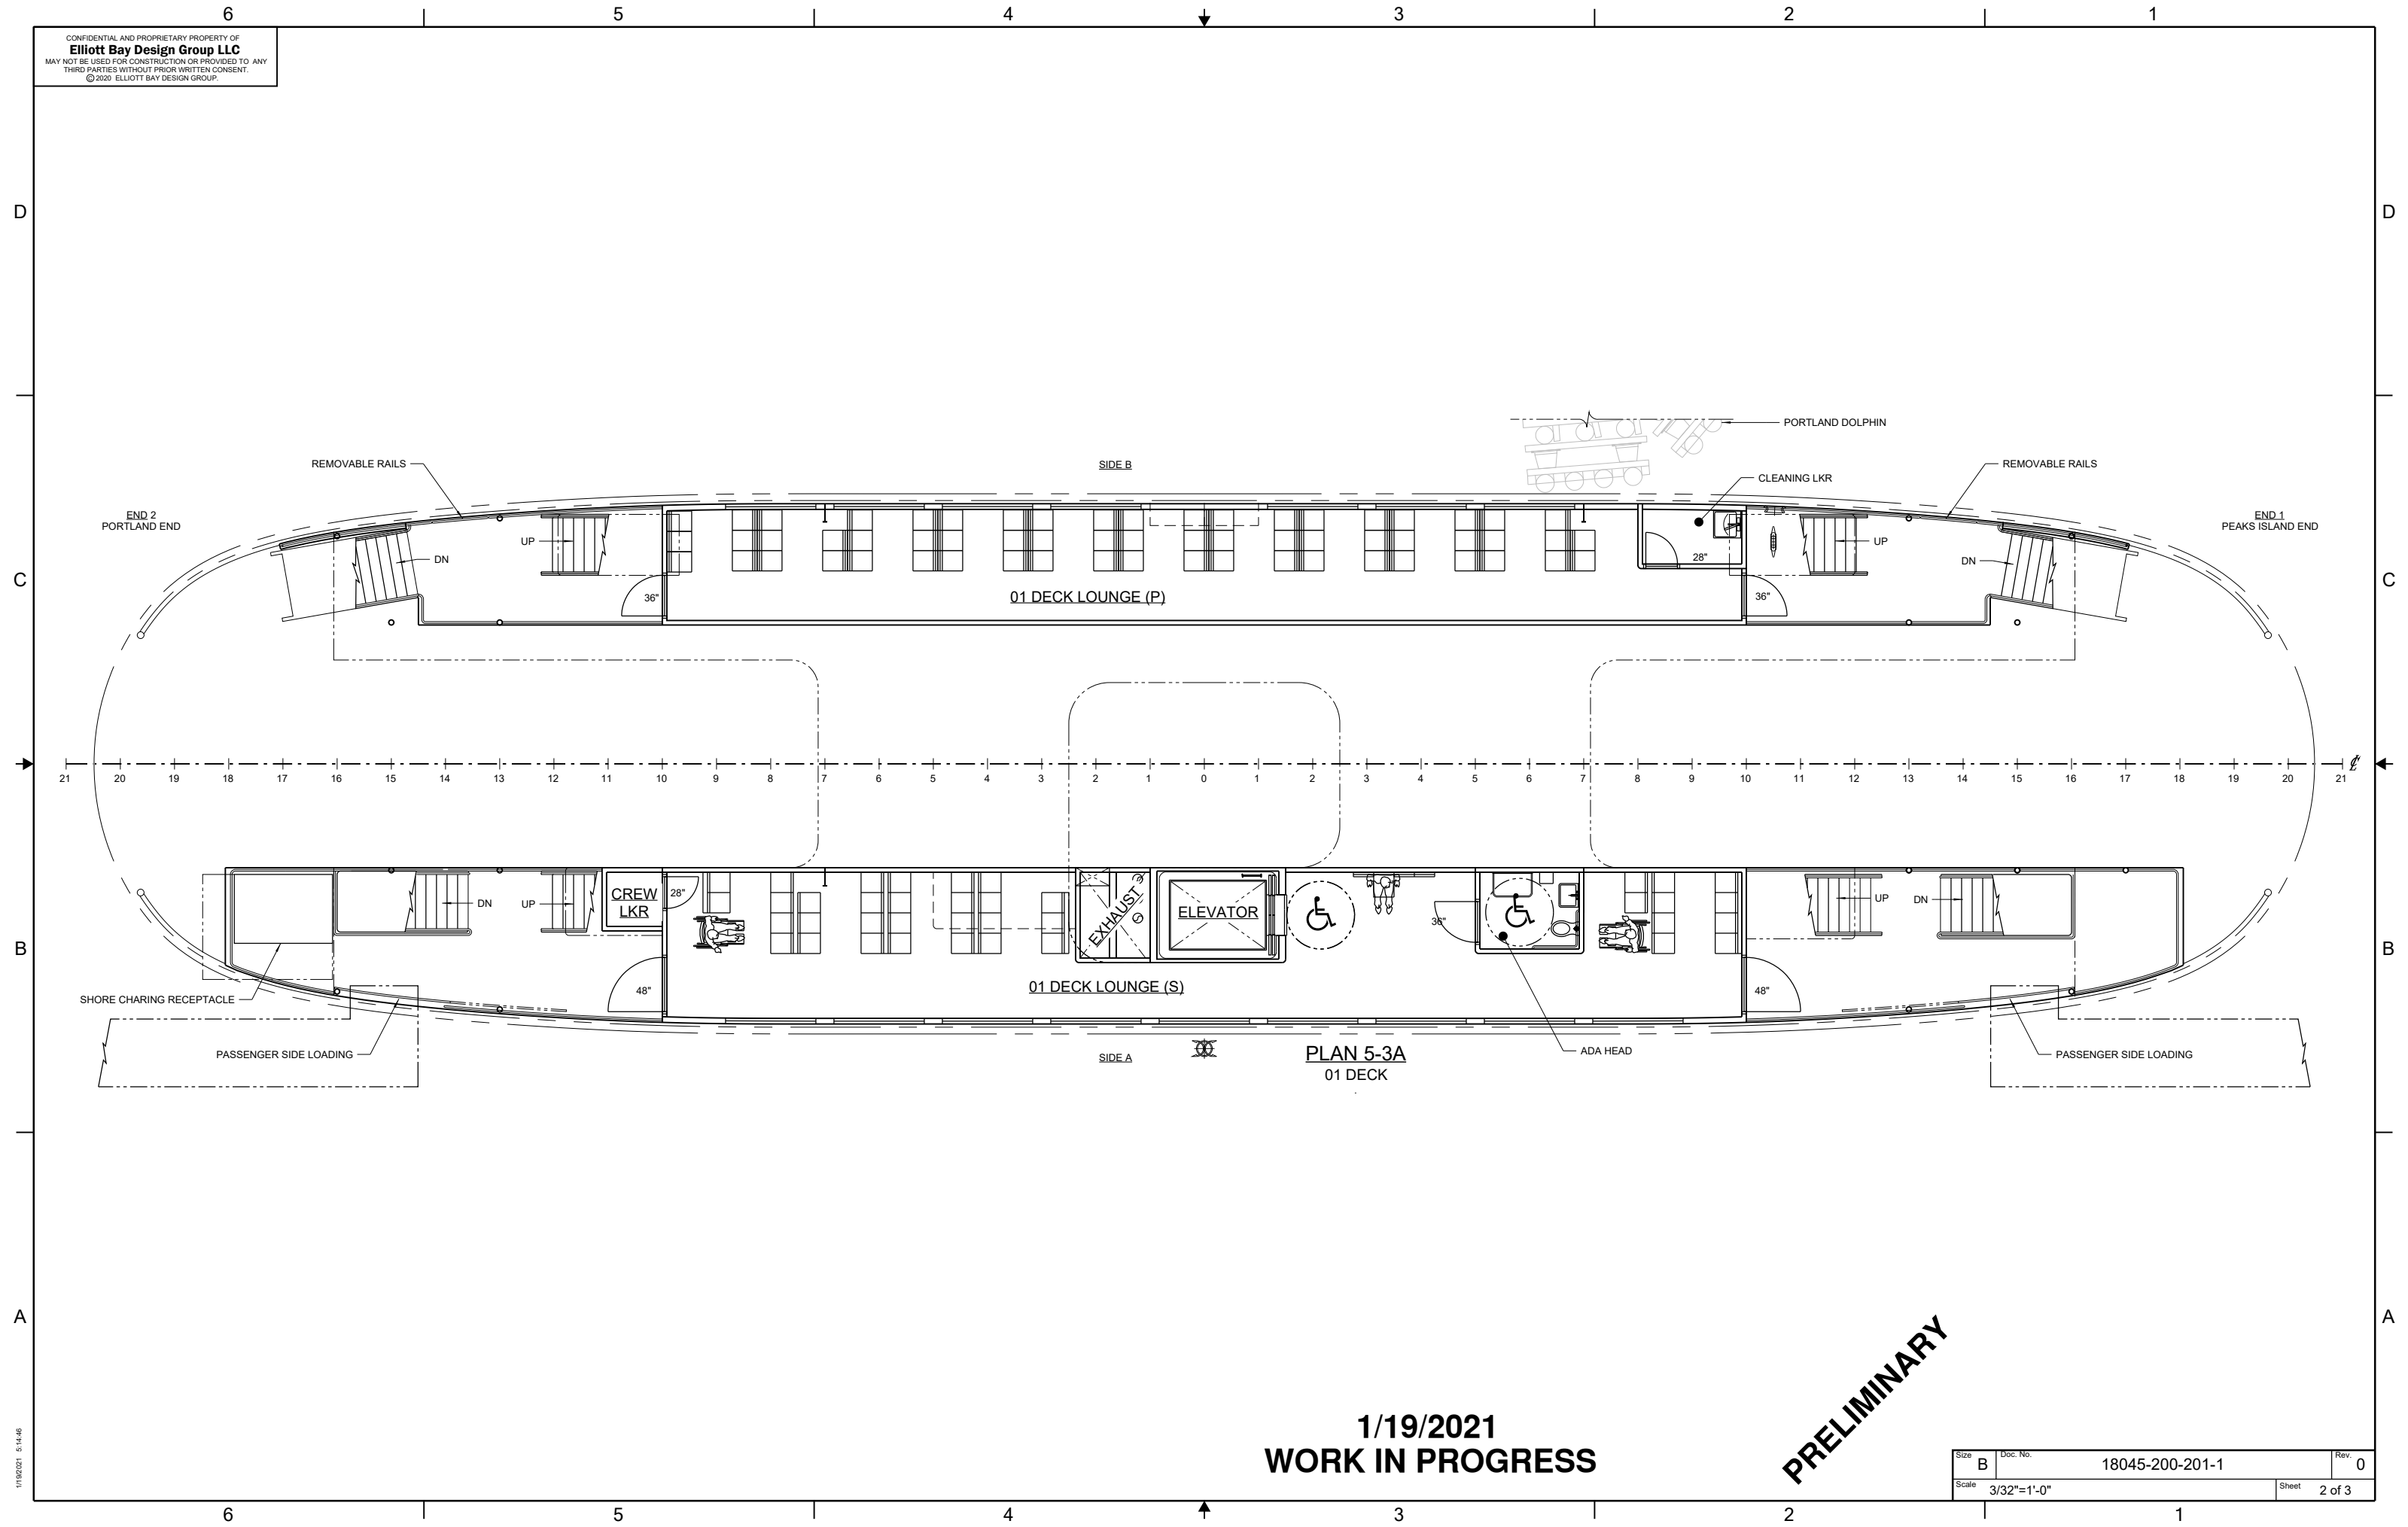


1/19/2021
WORK IN PROGRESS

PRELIMINARY

Size	B	Doc. No.	18045-200-201-1	Rev.	0
Scale	3/32"=1'-0"			Sheet	2 of 3

1/19/2021 5:14:46

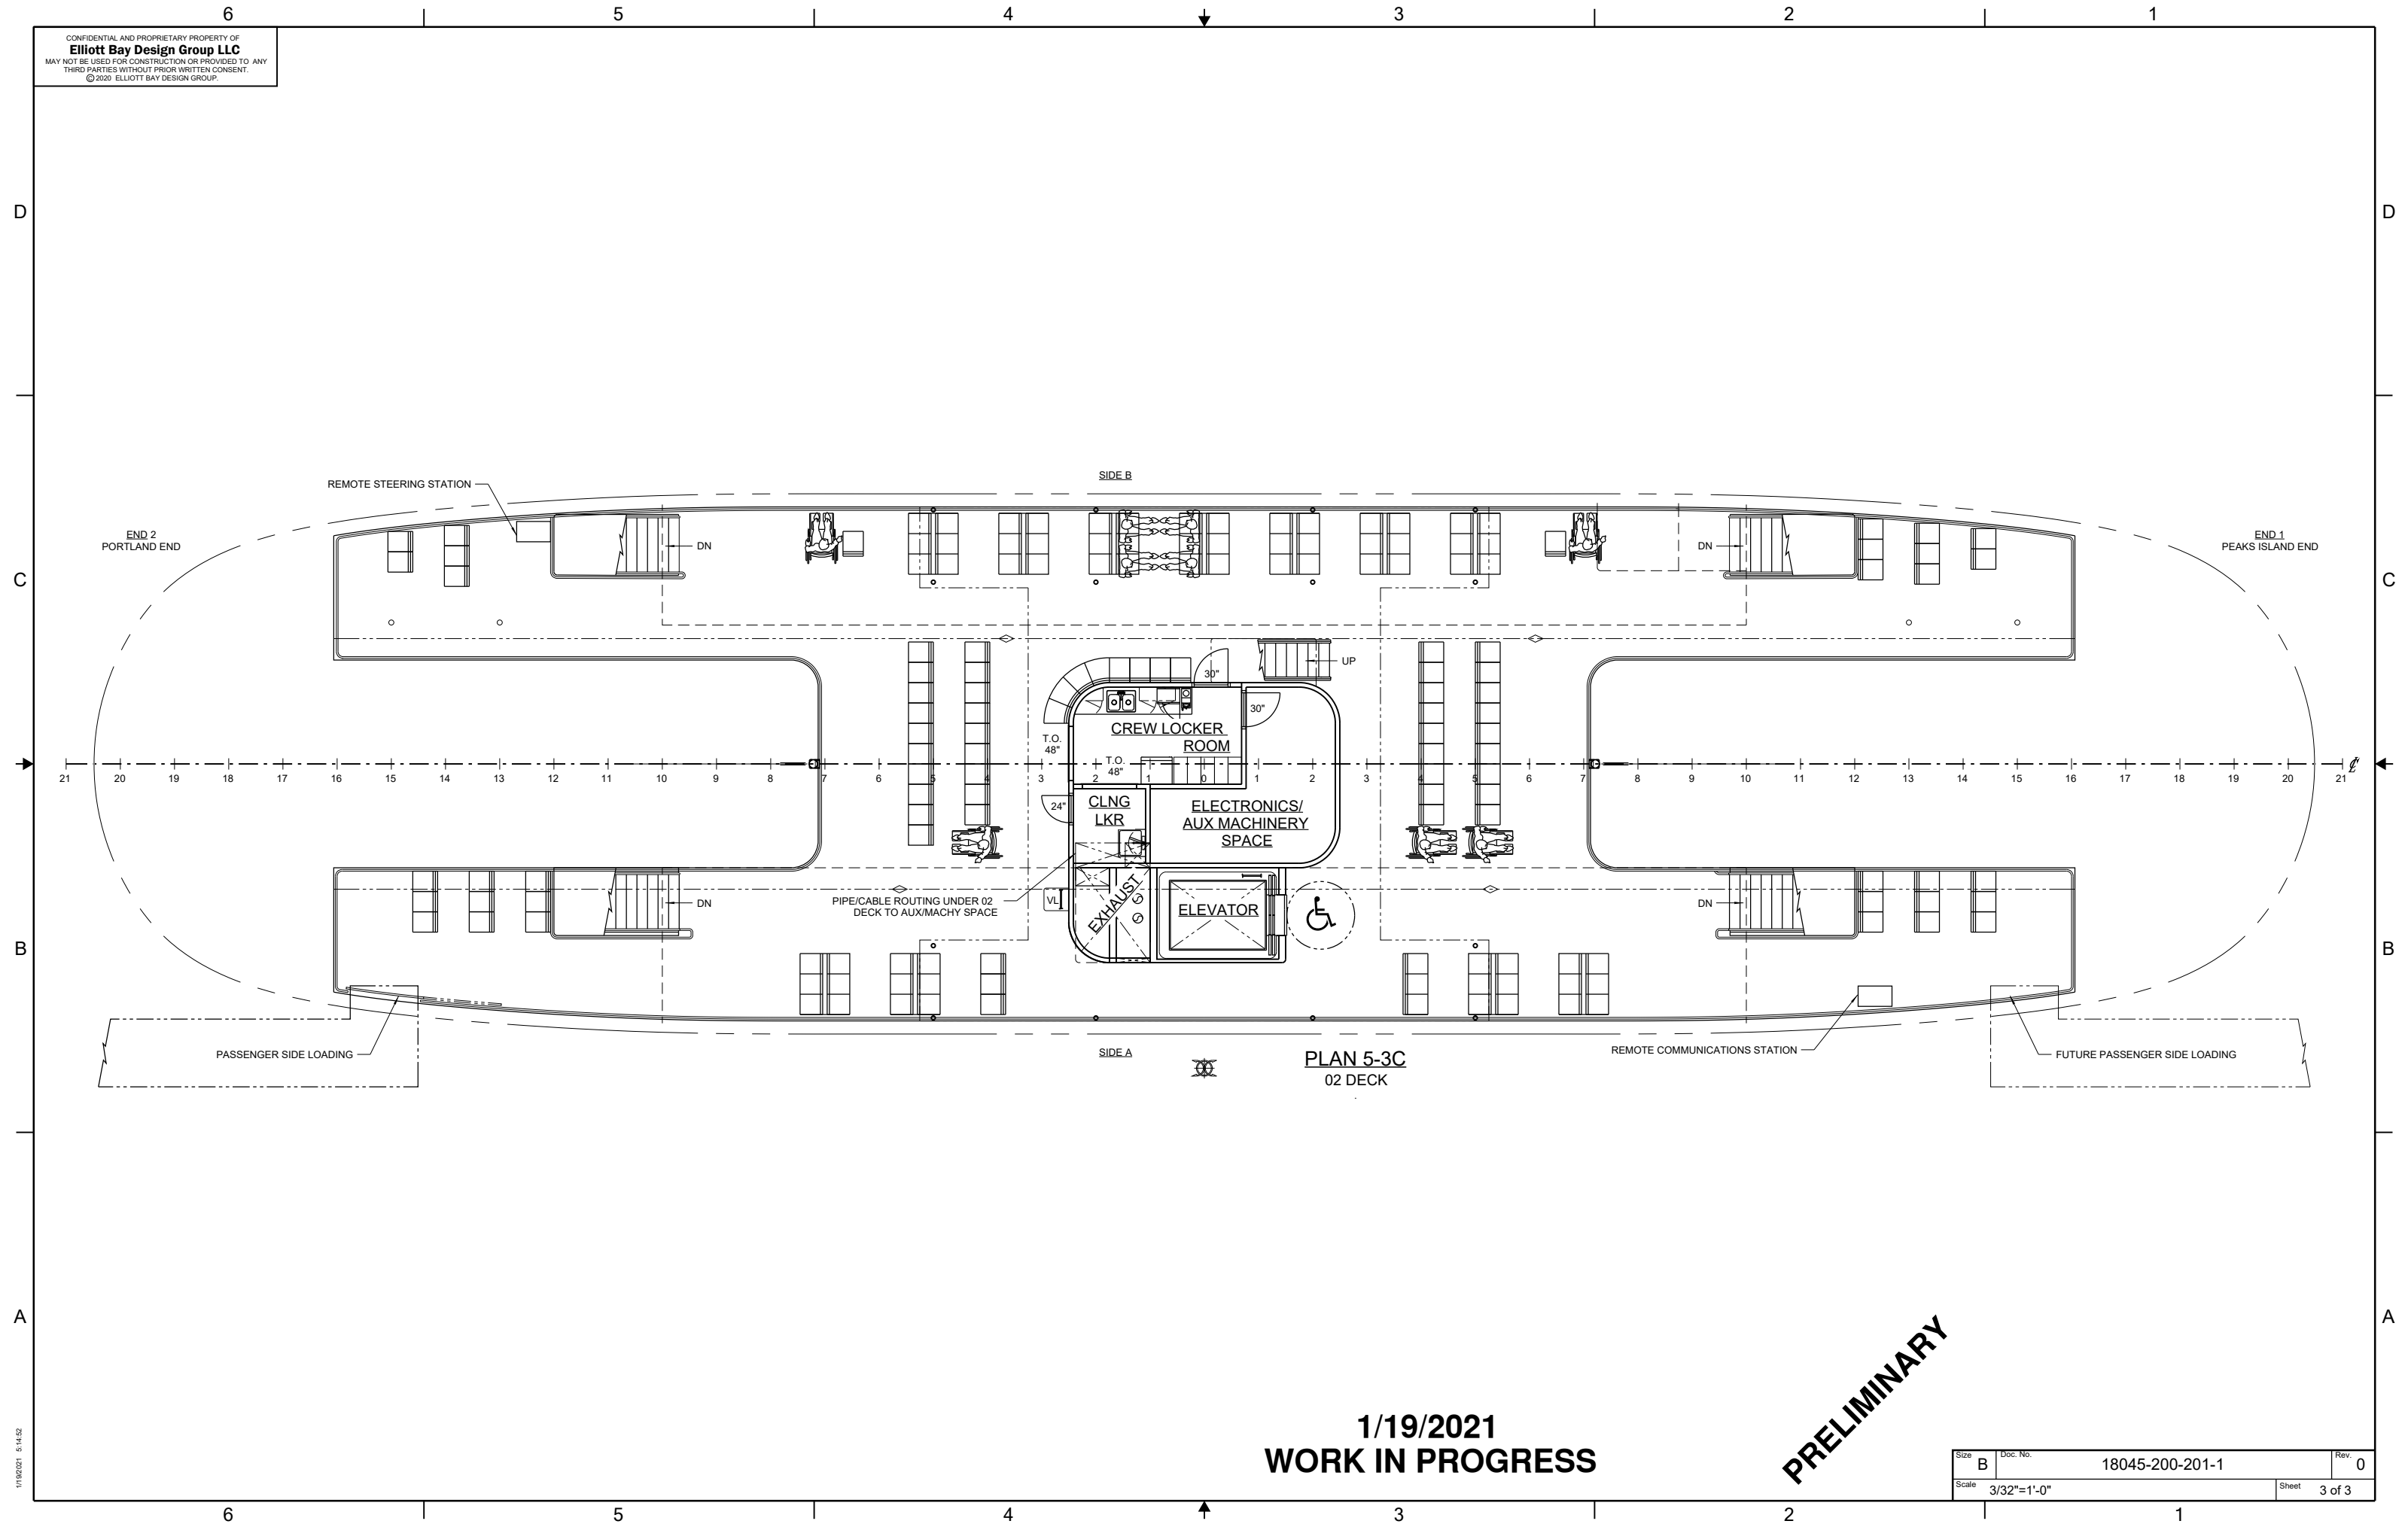

1/19/2021
WORK IN PROGRESS

PRELIMINARY

Size	B	Doc. No.	18045-200-201-1	Rev.	0
Scale	3/32"=1'-0"			Sheet	3 of 3

1/19/2021 5:14:52