

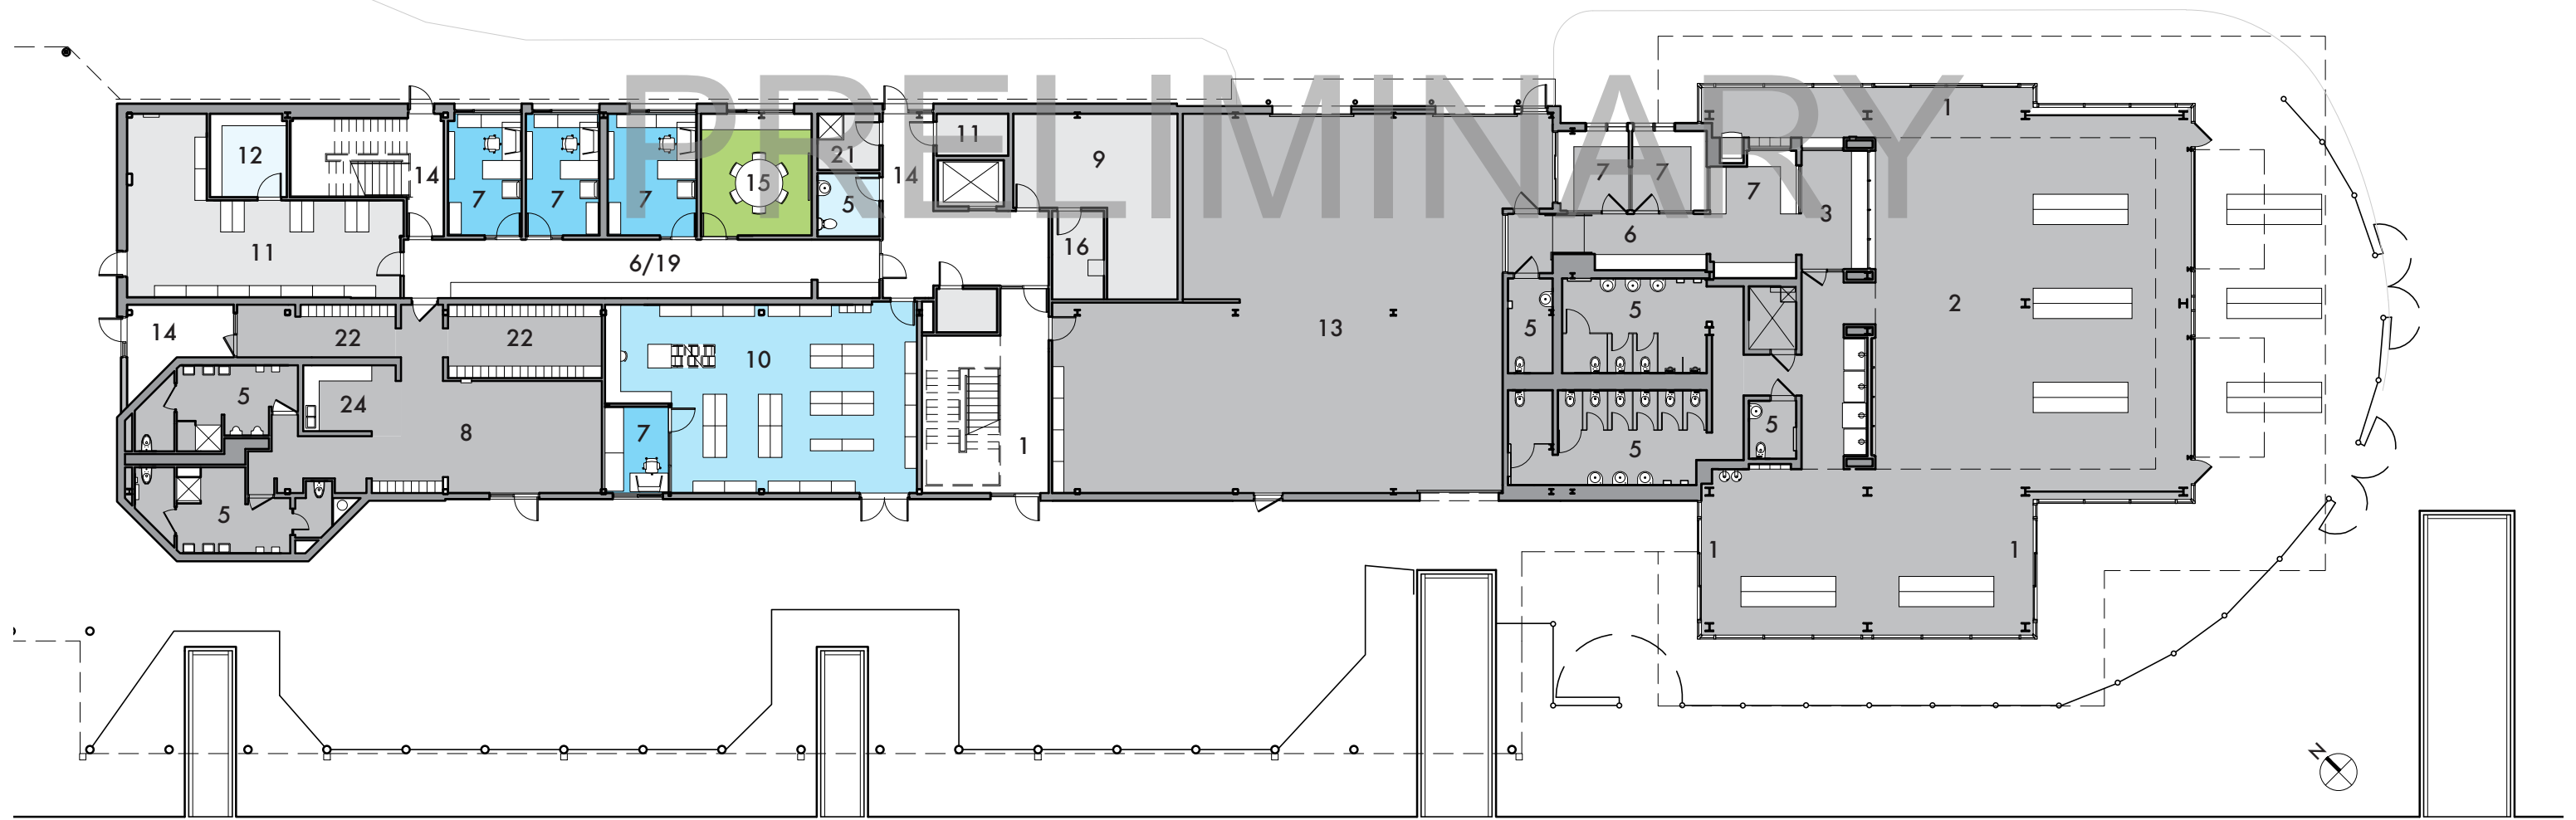


Figure ES - 5 Full Recommended Alternative

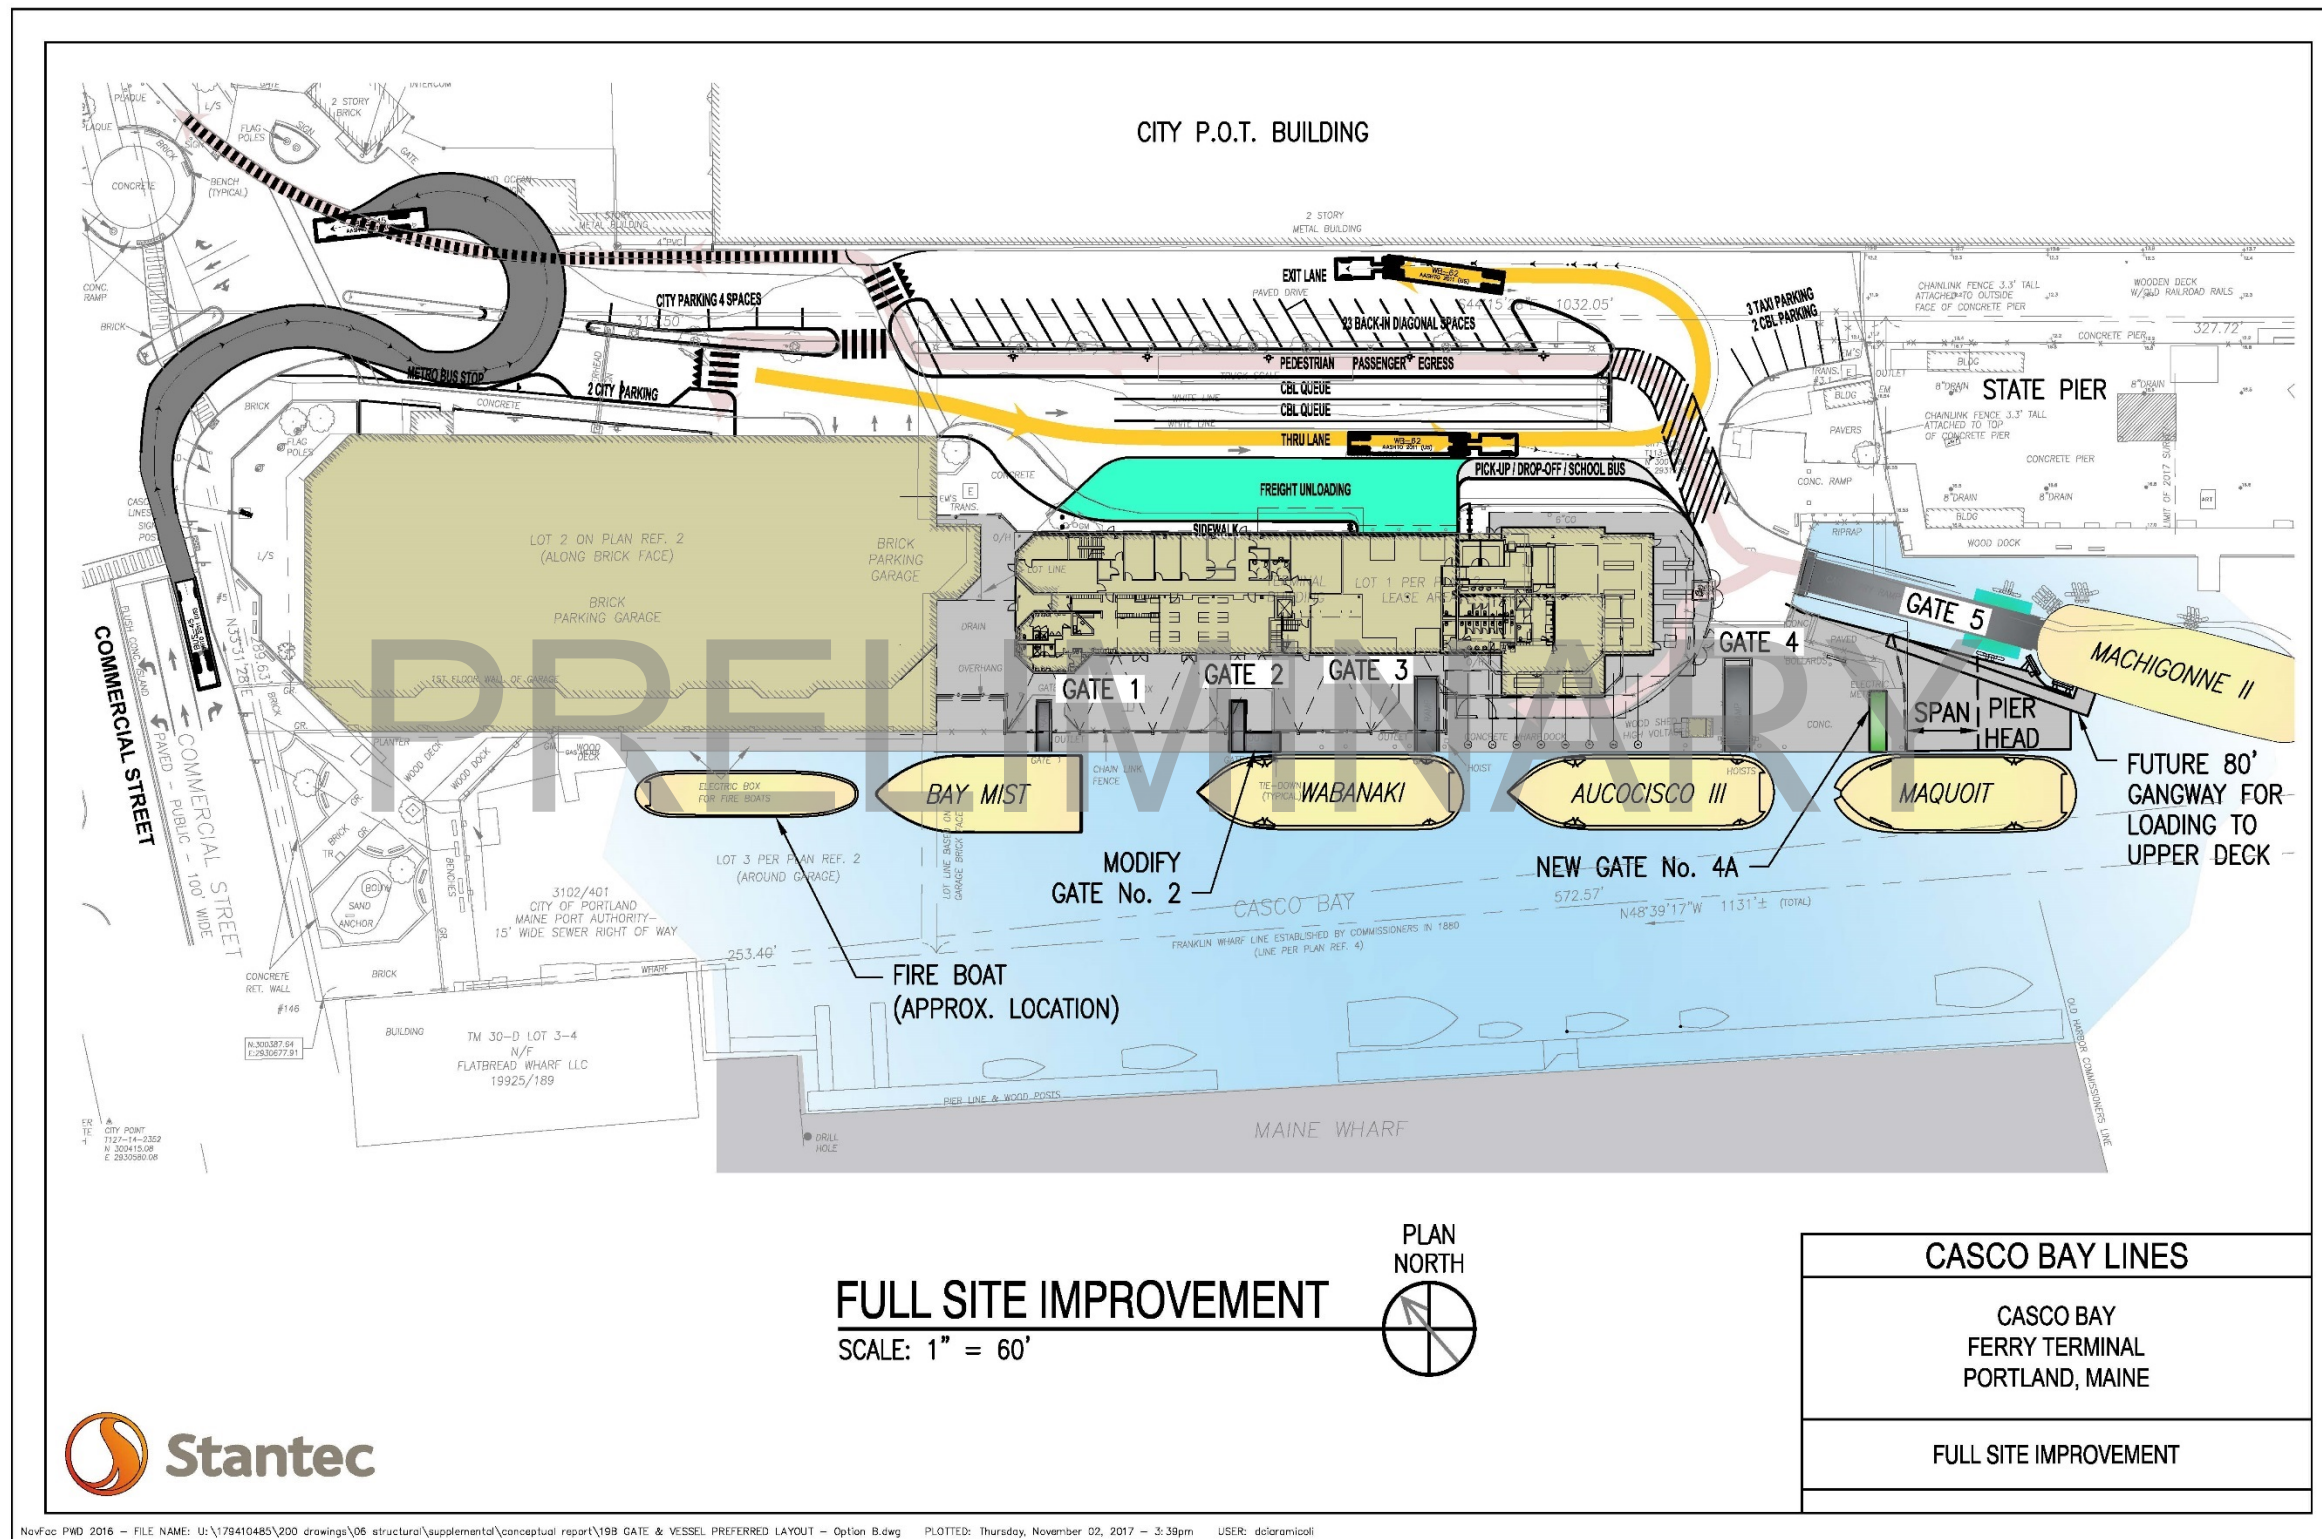

**LEGEND**


1	PUBLIC ENTRY	13	FREIGHT
2	FERRY TERMINAL - WAITING ROOM	14	STAFF ENTRY
3	FERRY TERMINAL - TICKETING OFFICE	15	SMALL CONFERENCE ROOM
4	PUBLIC MEETING ROOM	16	SERVER ROOM
5	RESTROOMS	17	FLEX ROOM
6	CIRCULATION	18	COPY AREA
7	OFFICE SPACE	19	SHARED FILE AREA
8	STAFF AREA	20	ELEVATOR MACHINE ROOM
9	MECHANICAL	21	JANITORS CLOSET
10	VESSEL MAINTENANCE	22	STAFF LOCKERS
11	STORAGE	23	OUTDOOR SPACE
12	BAY MIST STORAGE	24	KITCHENETTE / COFFEE
 EXISTING PROGRAM SPACE			




**Lower Level Plan**

**LEGEND**

1 PUBLIC ENTRY	13 FREIGHT
2 FERRY TERMINAL - WAITING ROOM	14 STAFF ENTRY
3 FERRY TERMINAL - TICKETING OFFICE	15 SMALL CONFERENCE ROOM
4 PUBLIC MEETING ROOM	16 SERVER ROOM
5 RESTROOMS	17 FLEX ROOM
6 CIRCULATION	18 COPY AREA
7 OFFICE SPACE	19 SHARED FILE AREA
8 STAFF AREA	20 ELEVATOR MACHINE ROOM
9 MECHANICAL	21 JANITORS CLOSET
10 VESSEL MAINTENANCE	22 STAFF LOCKERS
11 STORAGE	23 OUTDOOR SPACE
12 BAY MIST STORAGE	24 KITCHENETTE / COFFEE
EXISTING PROGRAM SPACE	

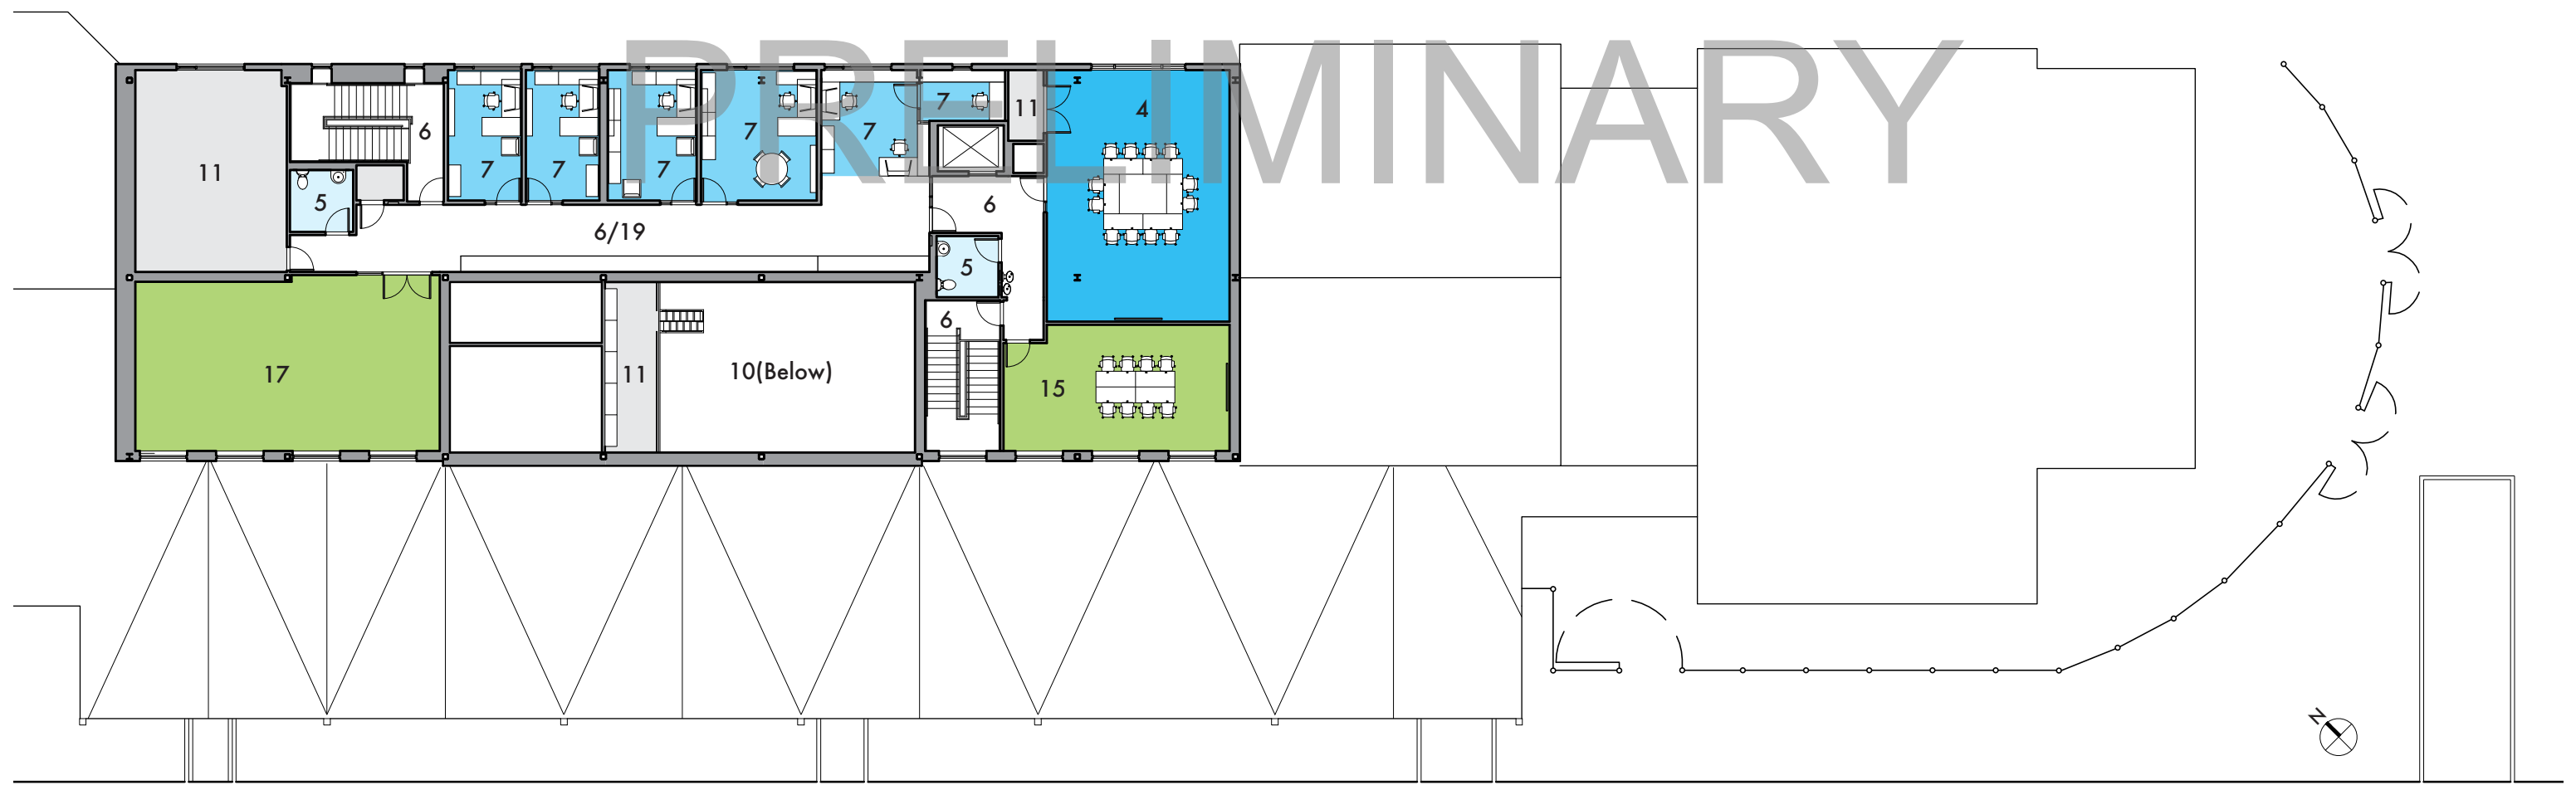

Upper Level Plan

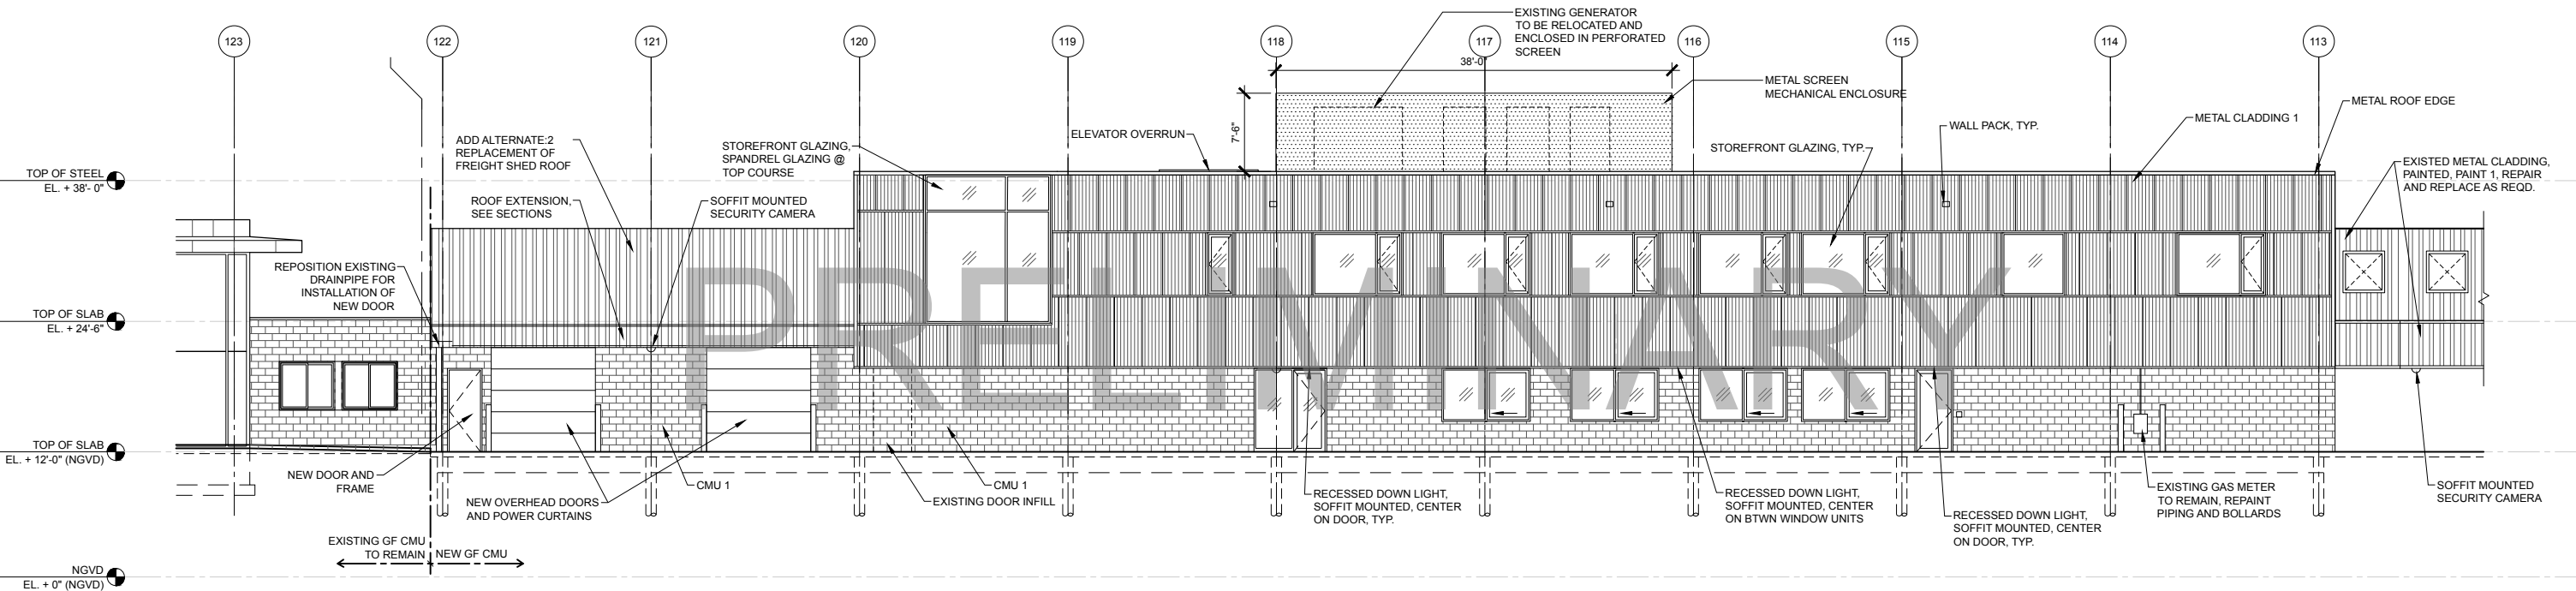

North Elevation